




MARKET STREET ELEVATION

CHIEF CLERK POST OFFICE

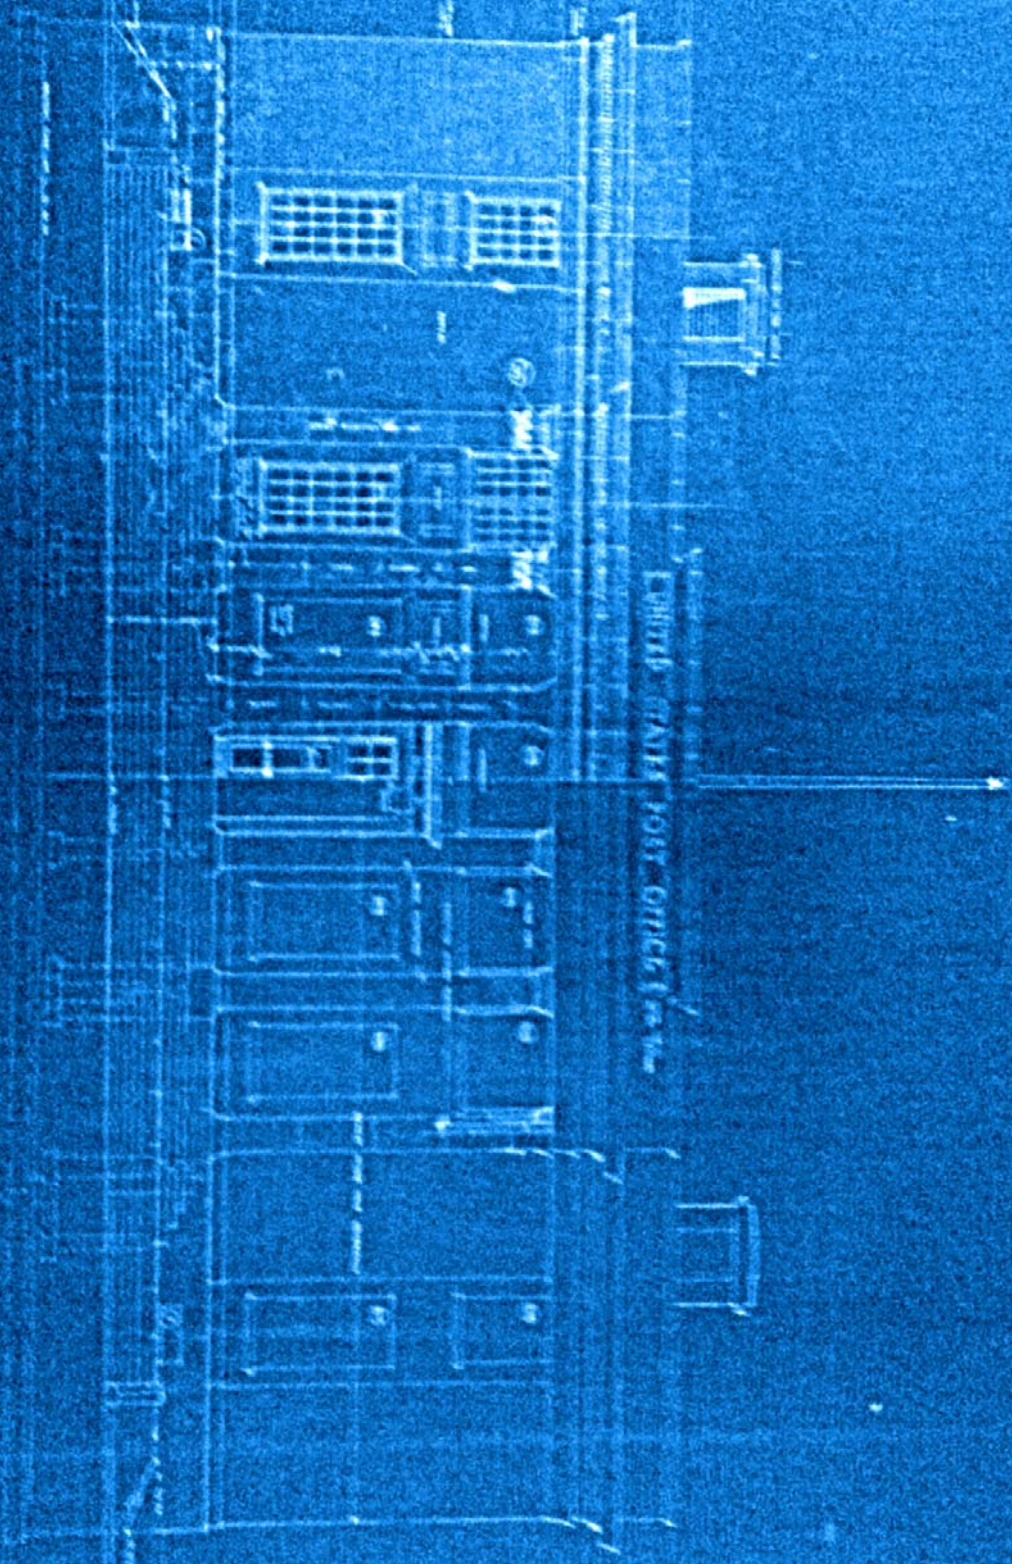


THE UNIVERSITY OF MICHIGAN

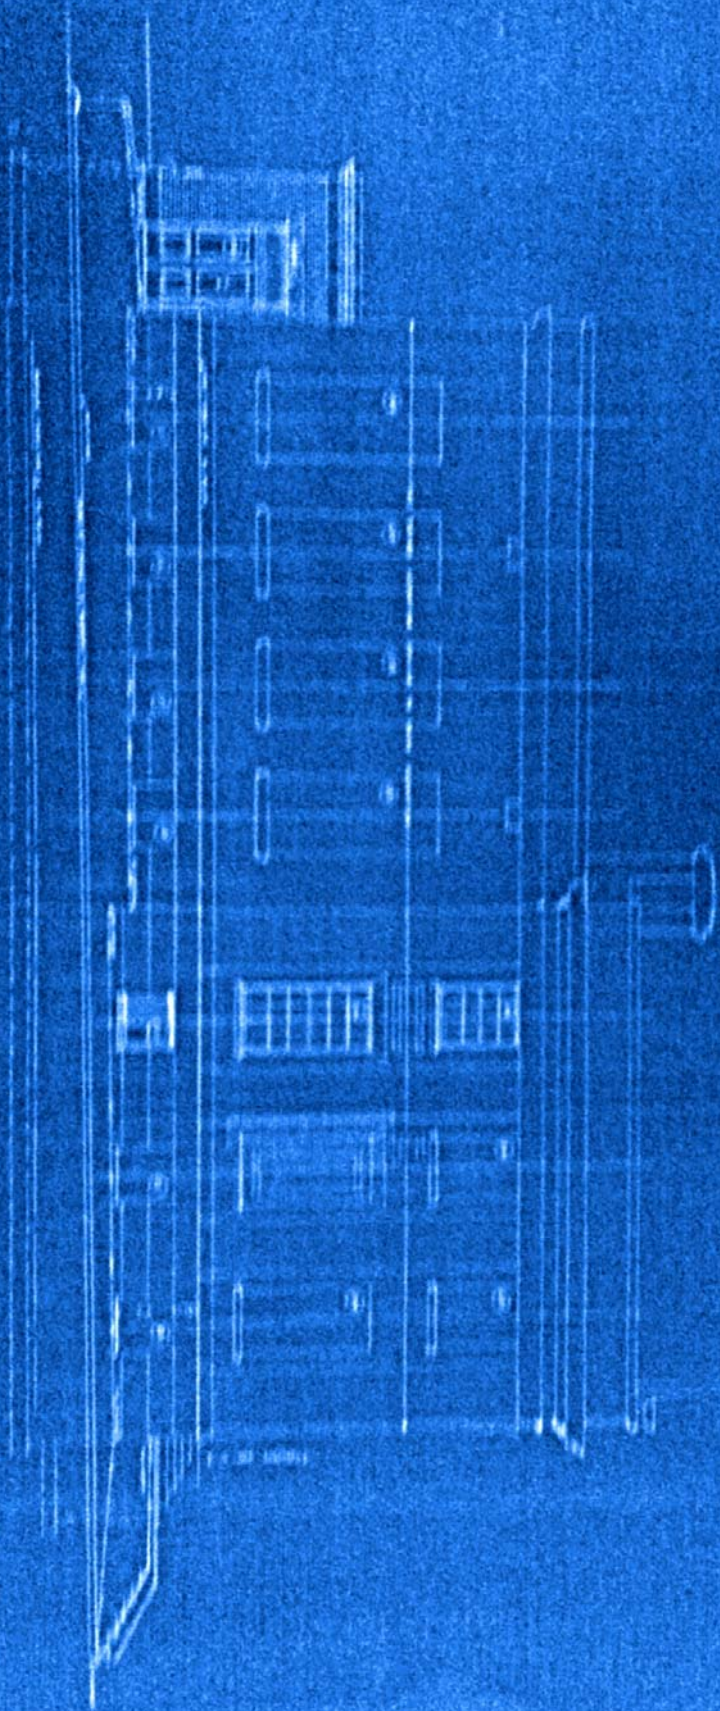

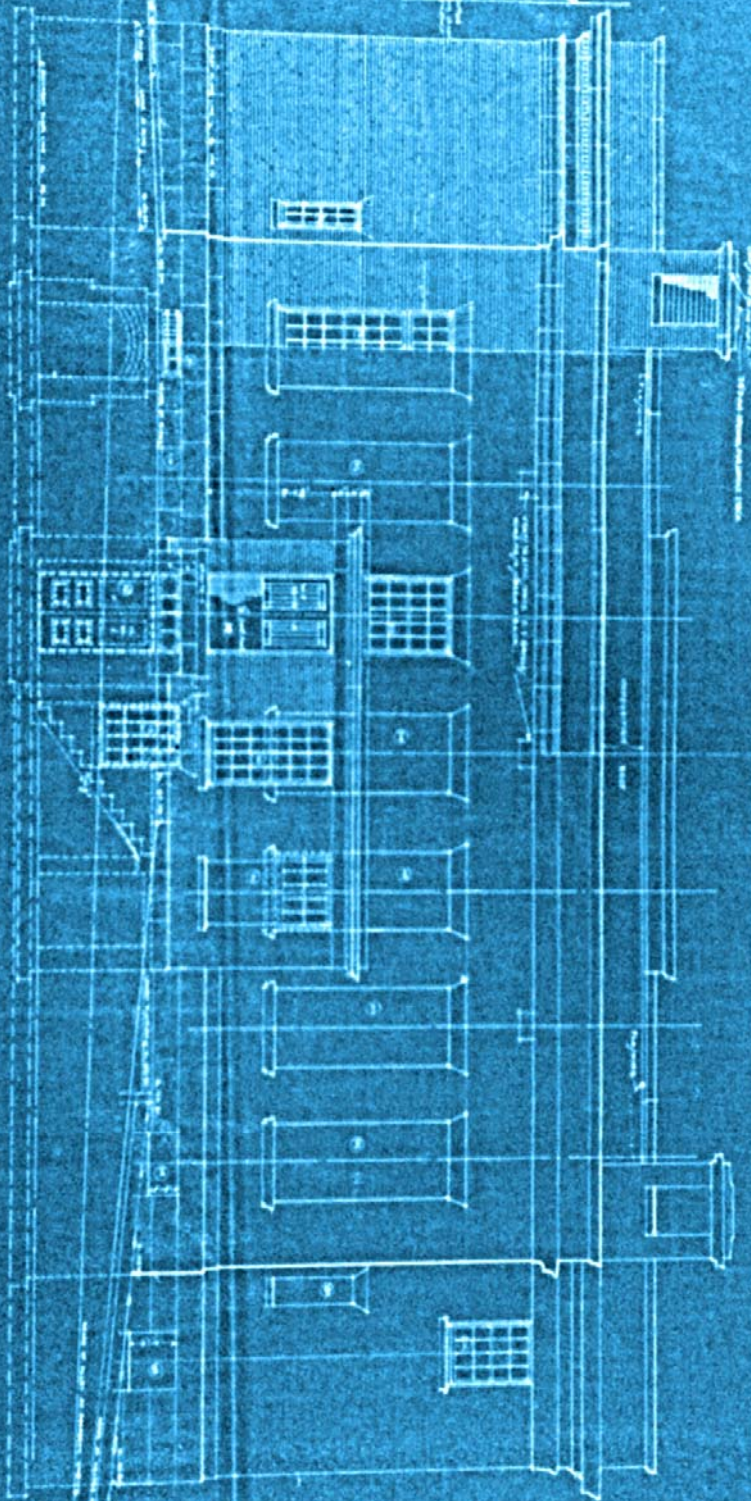

REAR ELEVATION  
Scale 1/8" = 1'-0"

LIBRANA  
UNIVERSITY OF MICHIGAN  
ANN ARBOR, MICHIGAN  
48106-1000

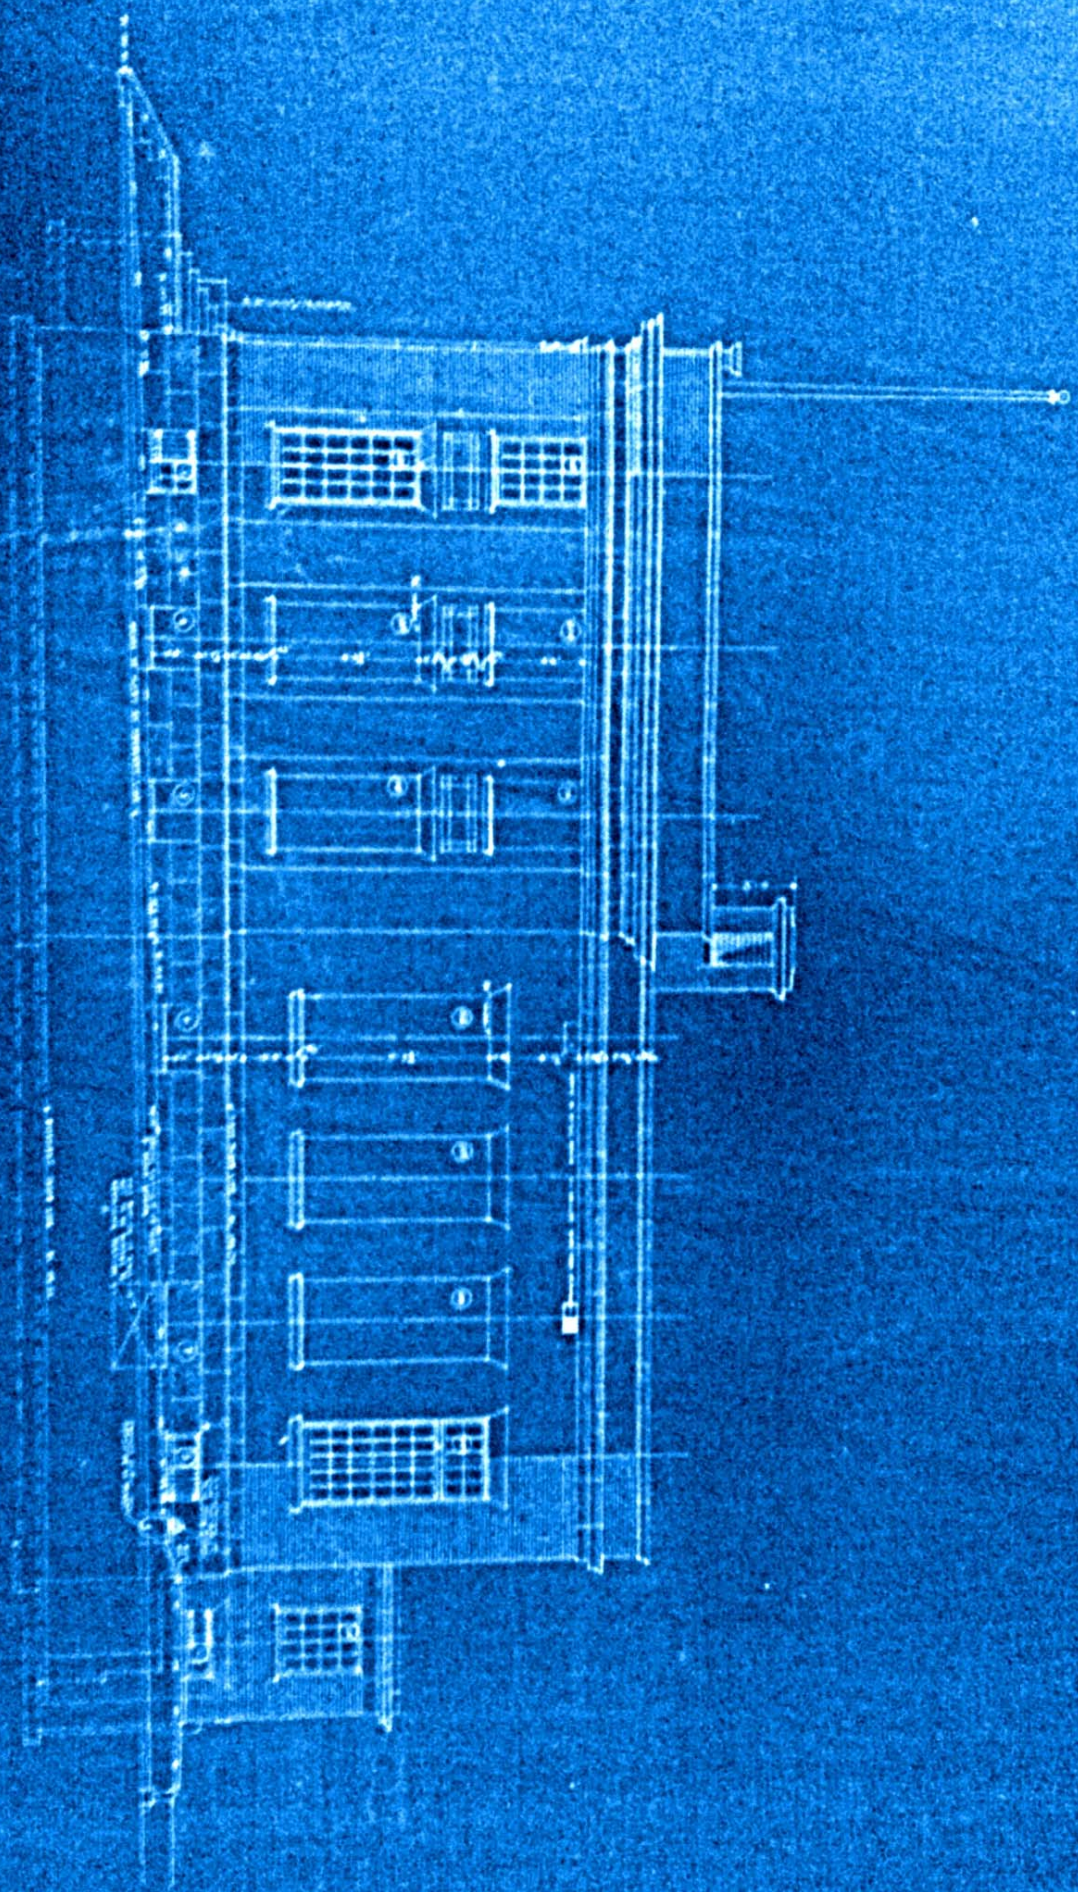

SOUTH BRITAIN  
ARCHITECTS